

SCALE:
1/8" = 1'-0"

NORTH

BASEMENT PLAN

SCHEMATIC PLANS
25 JUNE 2012



DAVID SOMMERS & ASSOCIATES, LLC
ARCHITECTURE • PLANNING • INTERIORS

Giving Shape to Your Vision

136 N. Water St. • Suite 208 • Kent, Ohio 44240 • 330.678.6144 • 330.678.6135F • www.dsarchitects.net




ALTERATIONS TO AND REHABILITATION OF:

PHOENIX BLOCK 2, 3 & 4

FOR: COLEMAN PROFESSIONAL SERVICES

AT:
105, 101 & 103 MAIN STREET
RAVENNA, OHIO 44266

© COPYRIGHT 2012
David Sommers
& Associates, LLC
ALL RIGHTS RESERVED

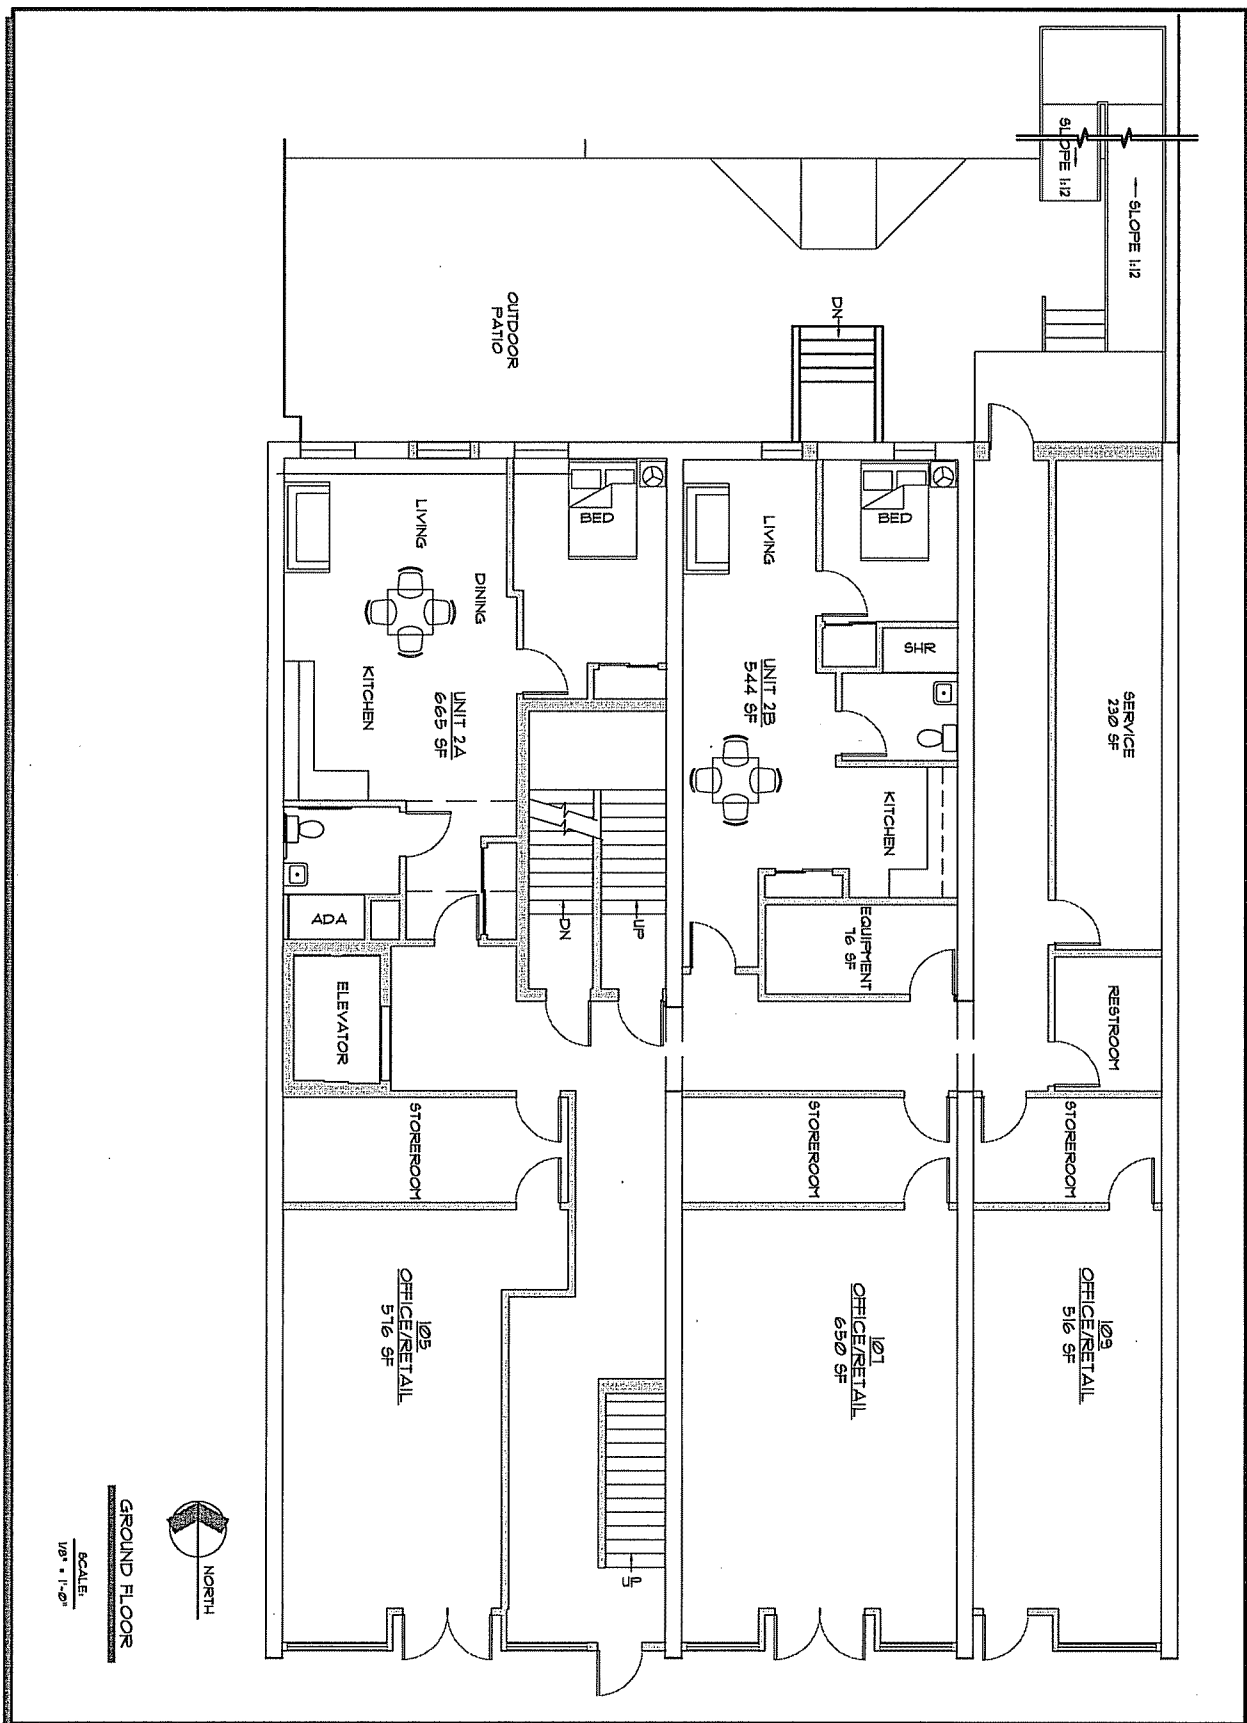

SCHEMATIC PLANS
25 JUNE 2012

DAVID SOMMERS & ASSOCIATES, LLC
ARCHITECTURE • PLANNING • INTERIORS



Giving Shape to Your Vision

136 N. Water St. • Suite 203 • Kent, Ohio 44240 • 330.678.6144 • 330.678.6135F • www.dcsarchitects.net

ALTERATIONS TO AND REHABILITATION OF:
PHOENIX BLOCK 2, 3 & 4
FOR: COLEMAN PROFESSIONAL SERVICES

AT:
105, 101 & 103 MAIN STREET
RAVENNA, OHIO 44266

© COPYRIGHT 2012
David Sommers
& Associates, LLC
ALL RIGHTS RESERVED

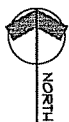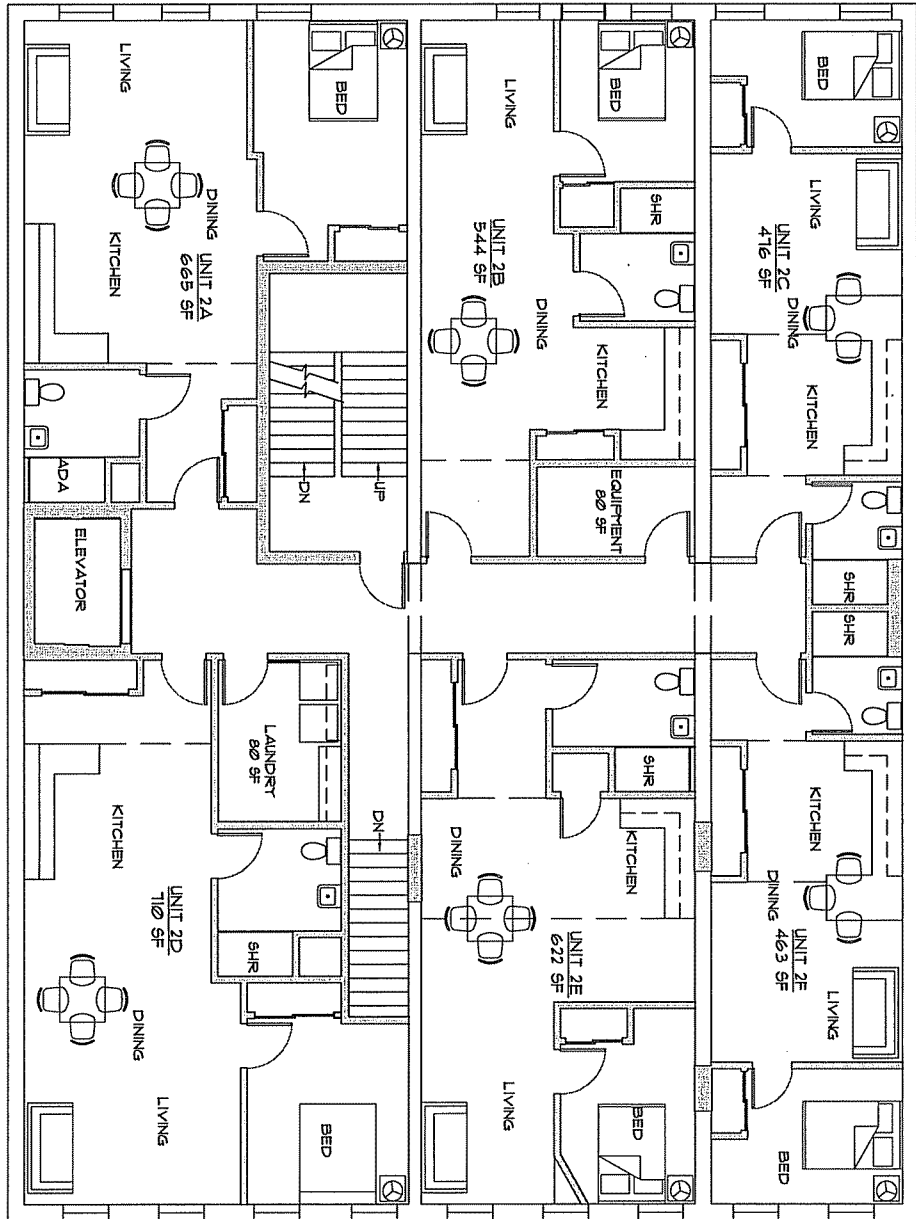

SECOND FLOOR
SCALE:
1/8" = 1'-0"

SCHEMATIC PLANS
25 JUNE 2012



DAVID SOMMERS & ASSOCIATES, LLC
ARCHITECTURE • PLANNING • INTERIORS

Giving Shape to Your Vision

136 N. Water St. • Suite 208 • Kent, Ohio 44240 • 330.678.6144 • 330.678.6135F • www.dsarchitects.net




ALTERATIONS TO AND REHABILITATION OF:

PHOENIX BLOCK 2, 3 & 4

FOR: COLEMAN PROFESSIONAL SERVICES

AT:
105, 107 & 109 MAIN STREET
RAVENNA, OHIO 44266

© COPYRIGHT 2012
David Sommers
& Associates, LLC
ALL RIGHTS RESERVED

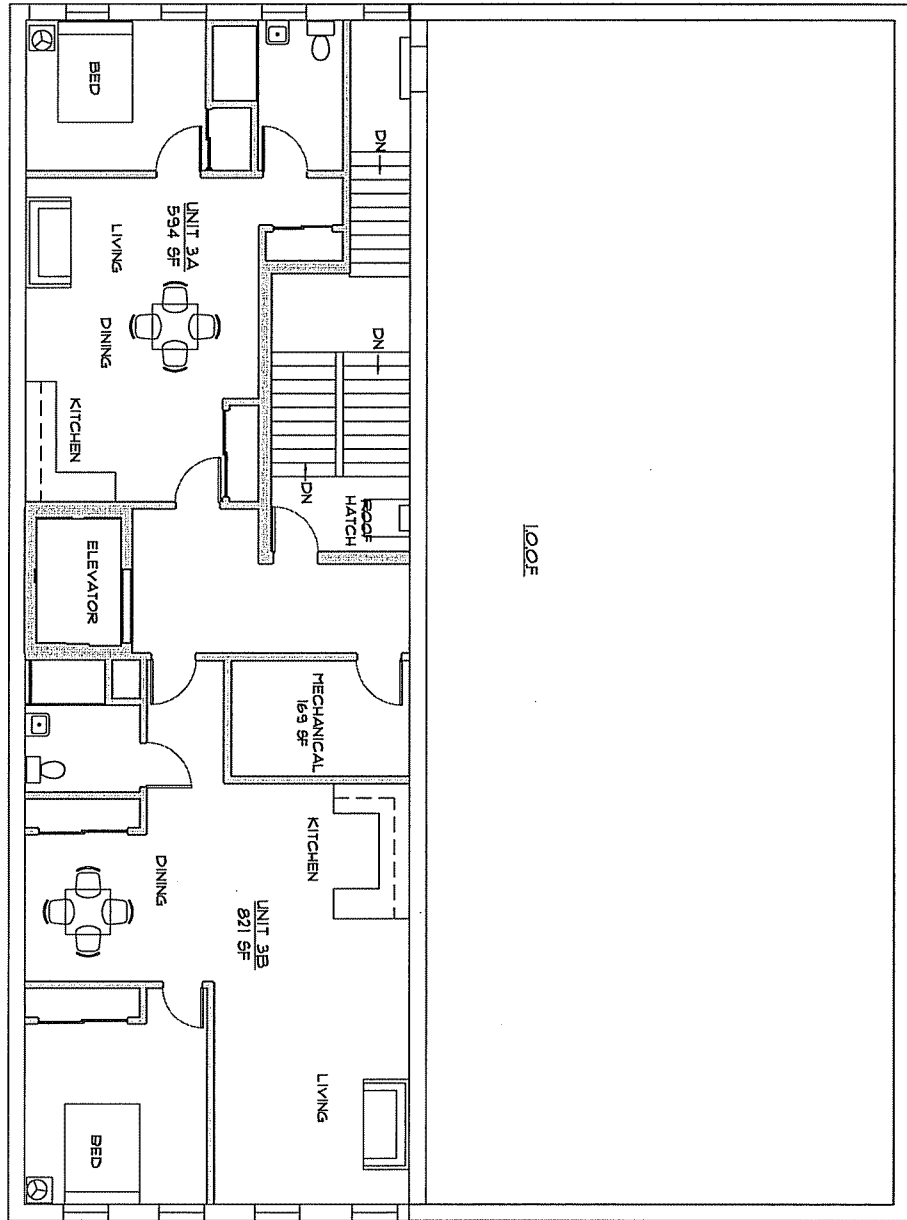

THIRD FLOOR

SCALE:
1/8" = 1'-0"

NORTH

SCHEMATIC PLANS
25 JUNE 2012



DAVID SOMMERS & ASSOCIATES, LLC
ARCHITECTURE • PLANNING • INTERIORS

Giving Shape to Your Vision

136 N. Water St. • Suite 208 • Kent, Ohio 44240 • 330.678.6144 • 330.678.6135 • www.dsarchitects.net




ALTERATIONS TO AND REHABILITATION OF:

PHOENIX BLOCK 2, 3 & 4

FOR: COLEMAN PROFESSIONAL SERVICES

AT:
105, 107 & 109 MAIN STREET
RAVENNA, OHIO 44266

© COPYRIGHT 2012
David Sommers
& Associates, LLC
ALL RIGHTS RESERVED

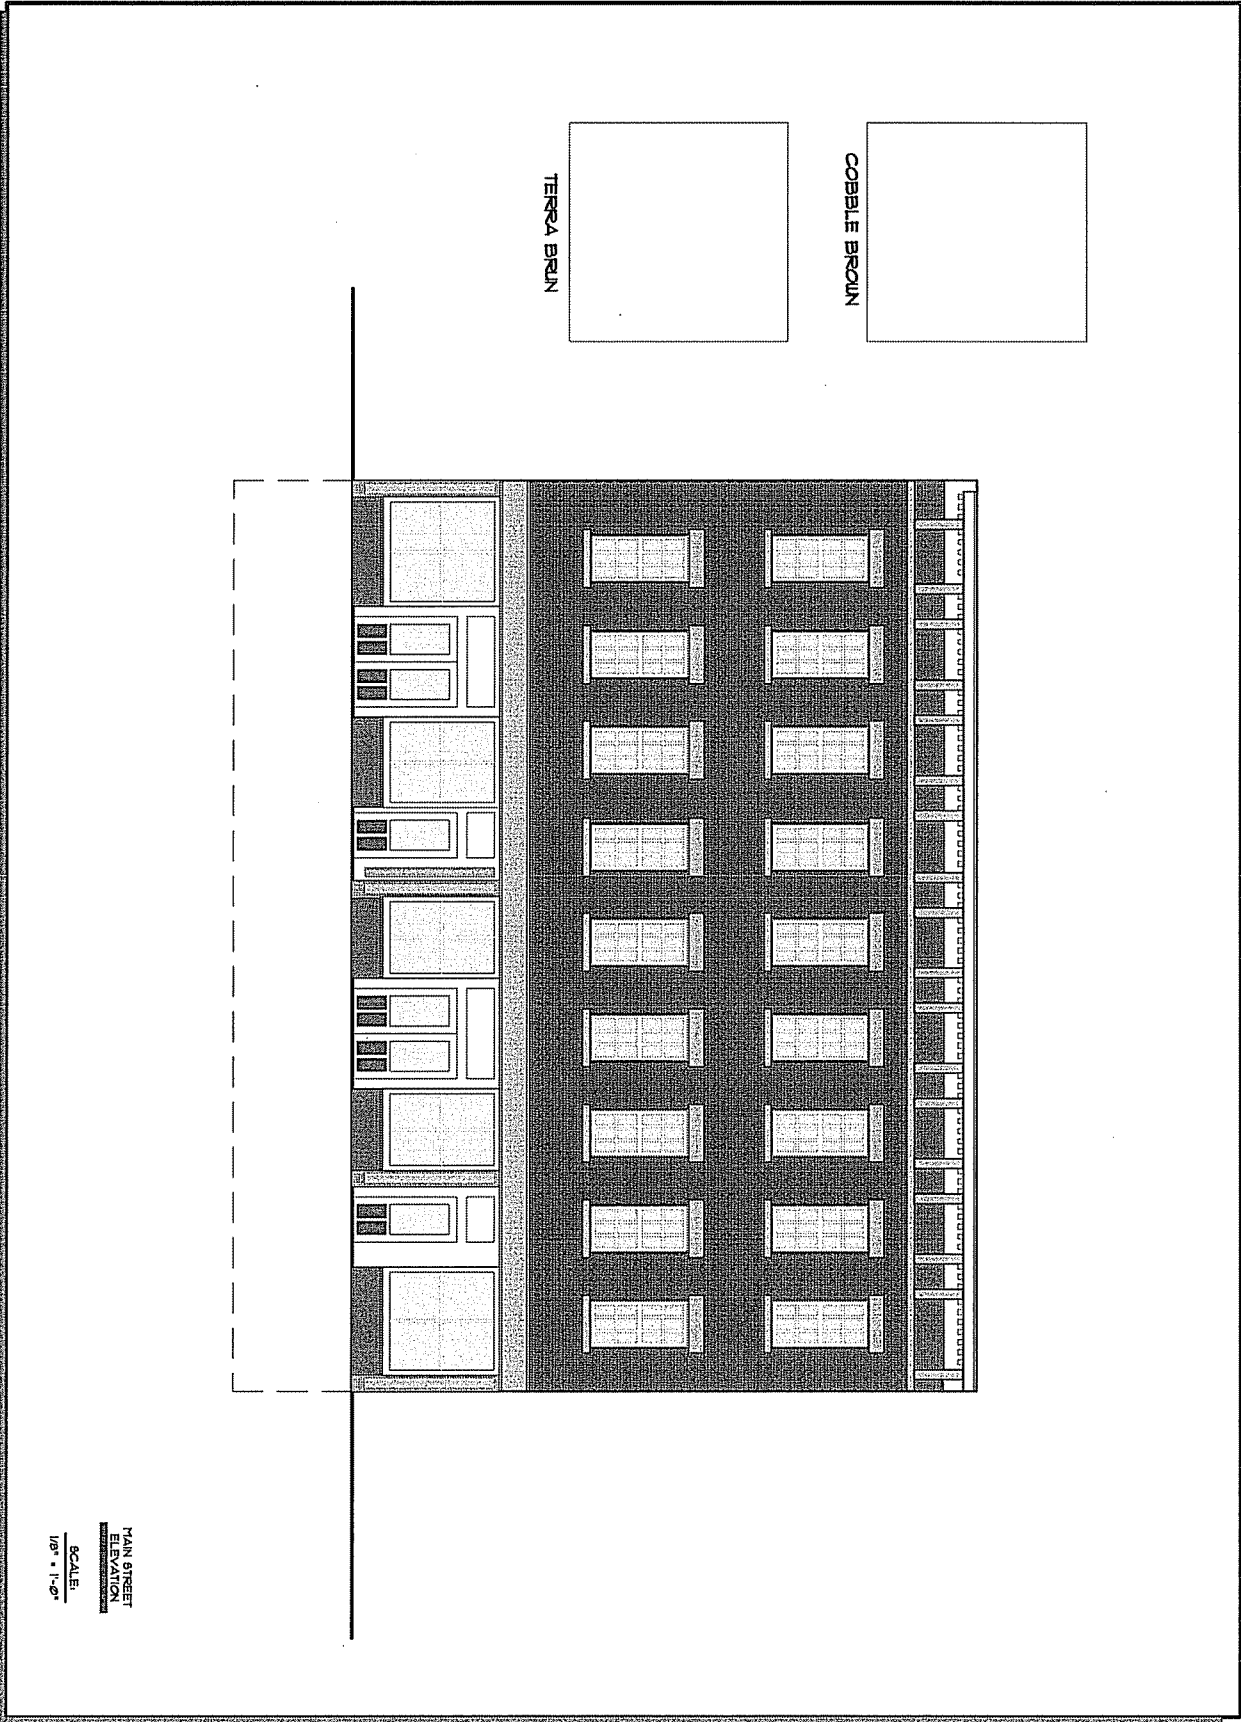

SCHEMATIC PLANS
25 JUNE 2012

DS
DAVID SOMMERS & ASSOCIATES, LLC
ARCHITECTURE • PLANNING • INTERIORS
Giving Shape to Your Vision
136 N. Water St. • Suite 208 • Kent, Ohio 44240 • 330.678.6144 • 330.678.6135F • www.dsarchitects.net

ALTERATIONS TO AND REHABILITATION OF:
PHOENIX BLOCK 2, 3 & 4
FOR: COLEMAN PROFESSIONAL SERVICES
AT:
105, 107 & 109 MAIN STREET
RAVENNA, OHIO 44266

© COPYRIGHT 2012
David Sommers
& Associates, LLC
ALL RIGHTS RESERVED